


**FOOTAGE TOTALS**

HEATED 1,823  
 CARPORT & FRONT PORCH 828  
 PORCHES 1,061  
 TOTAL UNDER ROOF 3,712

Lake Front Camp Plan 1823 - 2870

- 4 Bedrooms
- 3 Baths
- Open Split Floor Plan
- Large Back Cook Porch
- Front Loading 2 Car Carport
- 2 Fireplaces
- Width 56'-8"
- Depth 95'-1"

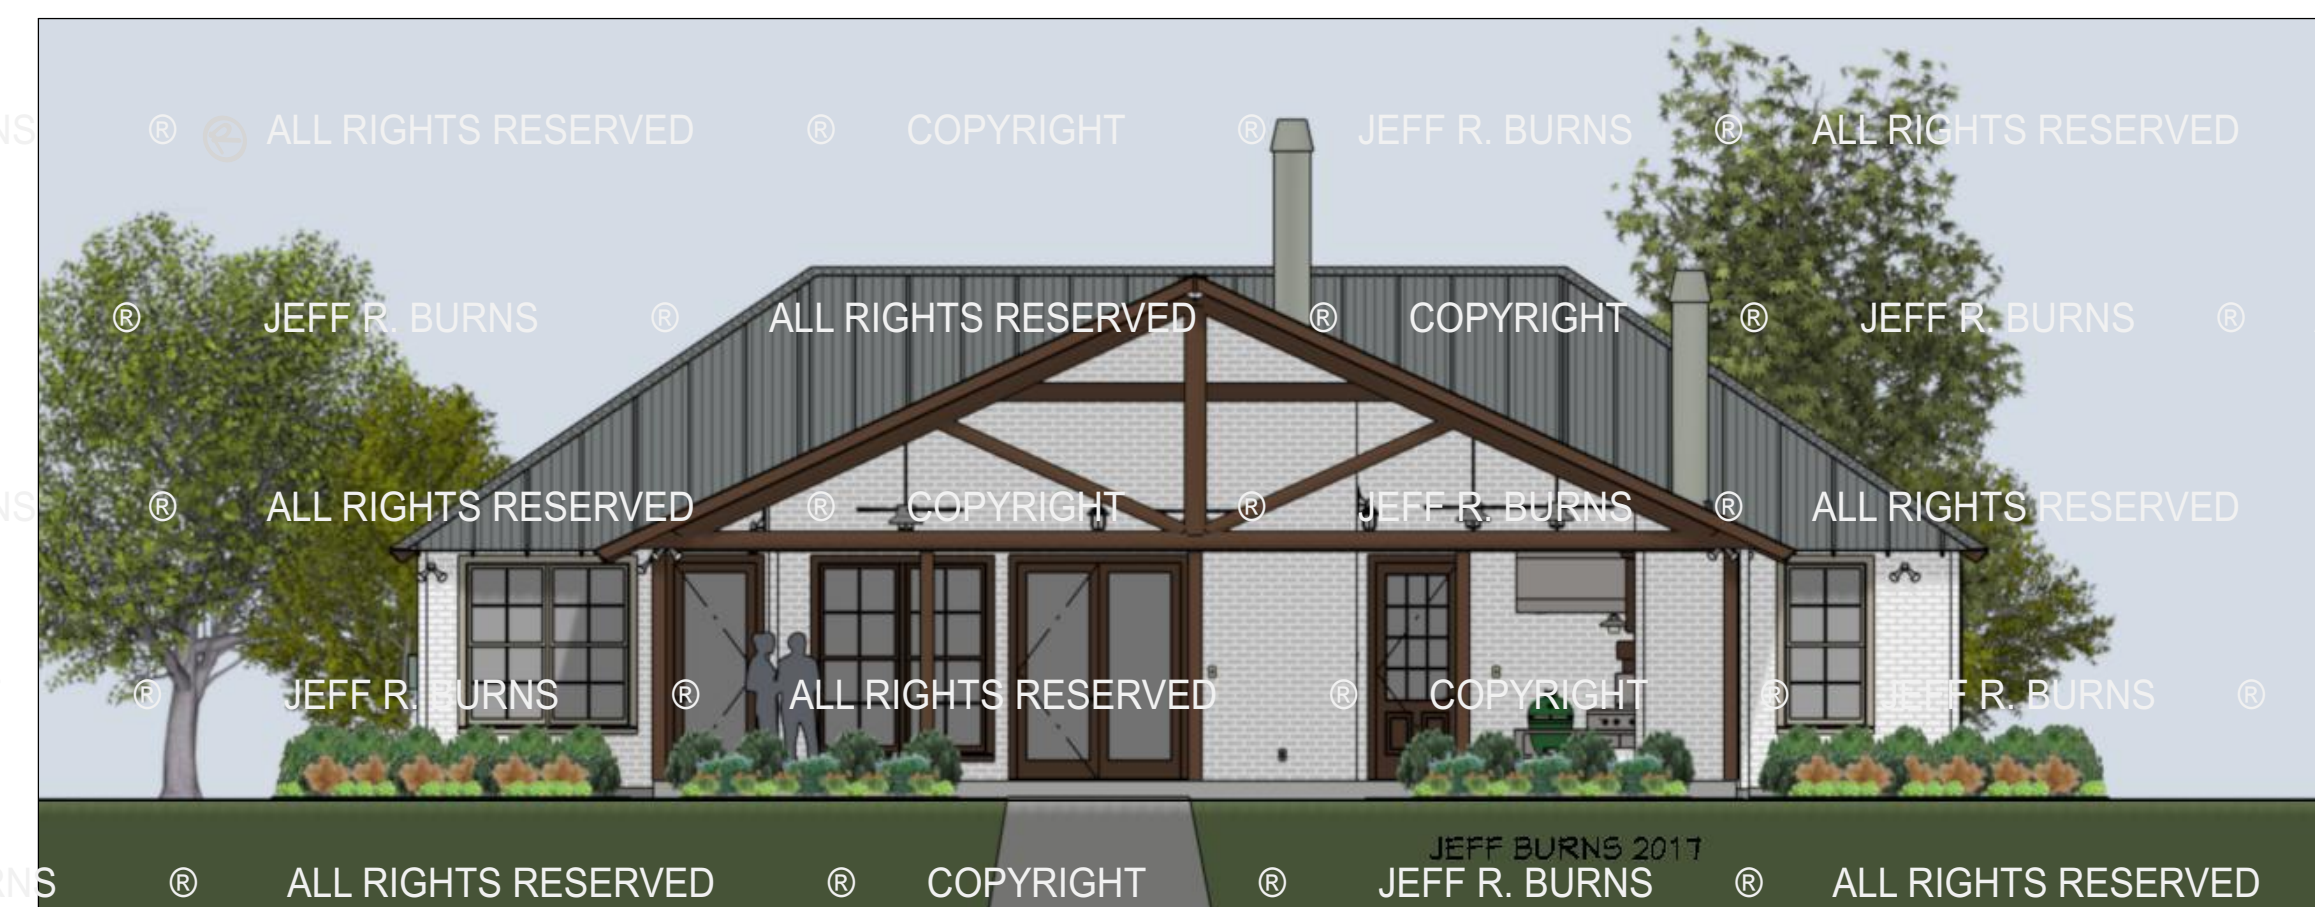

**Jeff R. Burns**
  
 DRAWINGS PROVIDED BY:
   
  
 Digital Building Design - 3D Services - CA
   
 318 - 787-441

COPYRIGHT © JEFF R. BURNS. ALL RIGHTS RESERVED. This plan is to be used only for the Client which Name, Address, and/or location are stated on this drawing. It is not to be used for any other project. The contractor shall be responsible for obtaining all necessary permits and approvals. 

Lake Front Camp  
 Plan 1823 - 2870

DATE:	5/13/2017
Drawn By:	J. Burns
SHEET:	A8