

FOOTAGE TOTALS

TOTAL HEATED 1,893

TOTAL UNDER ROOF 3,152

Camp House Plan 1893 – 3152

4 Bedrooms

2.5 Baths

Open Split Floor Plan


Large Back Cook Porch with Screened Grill Area

Front Loading 2 Car Carport

2 Fireplaces

Width 82'

Depth 59'-6"

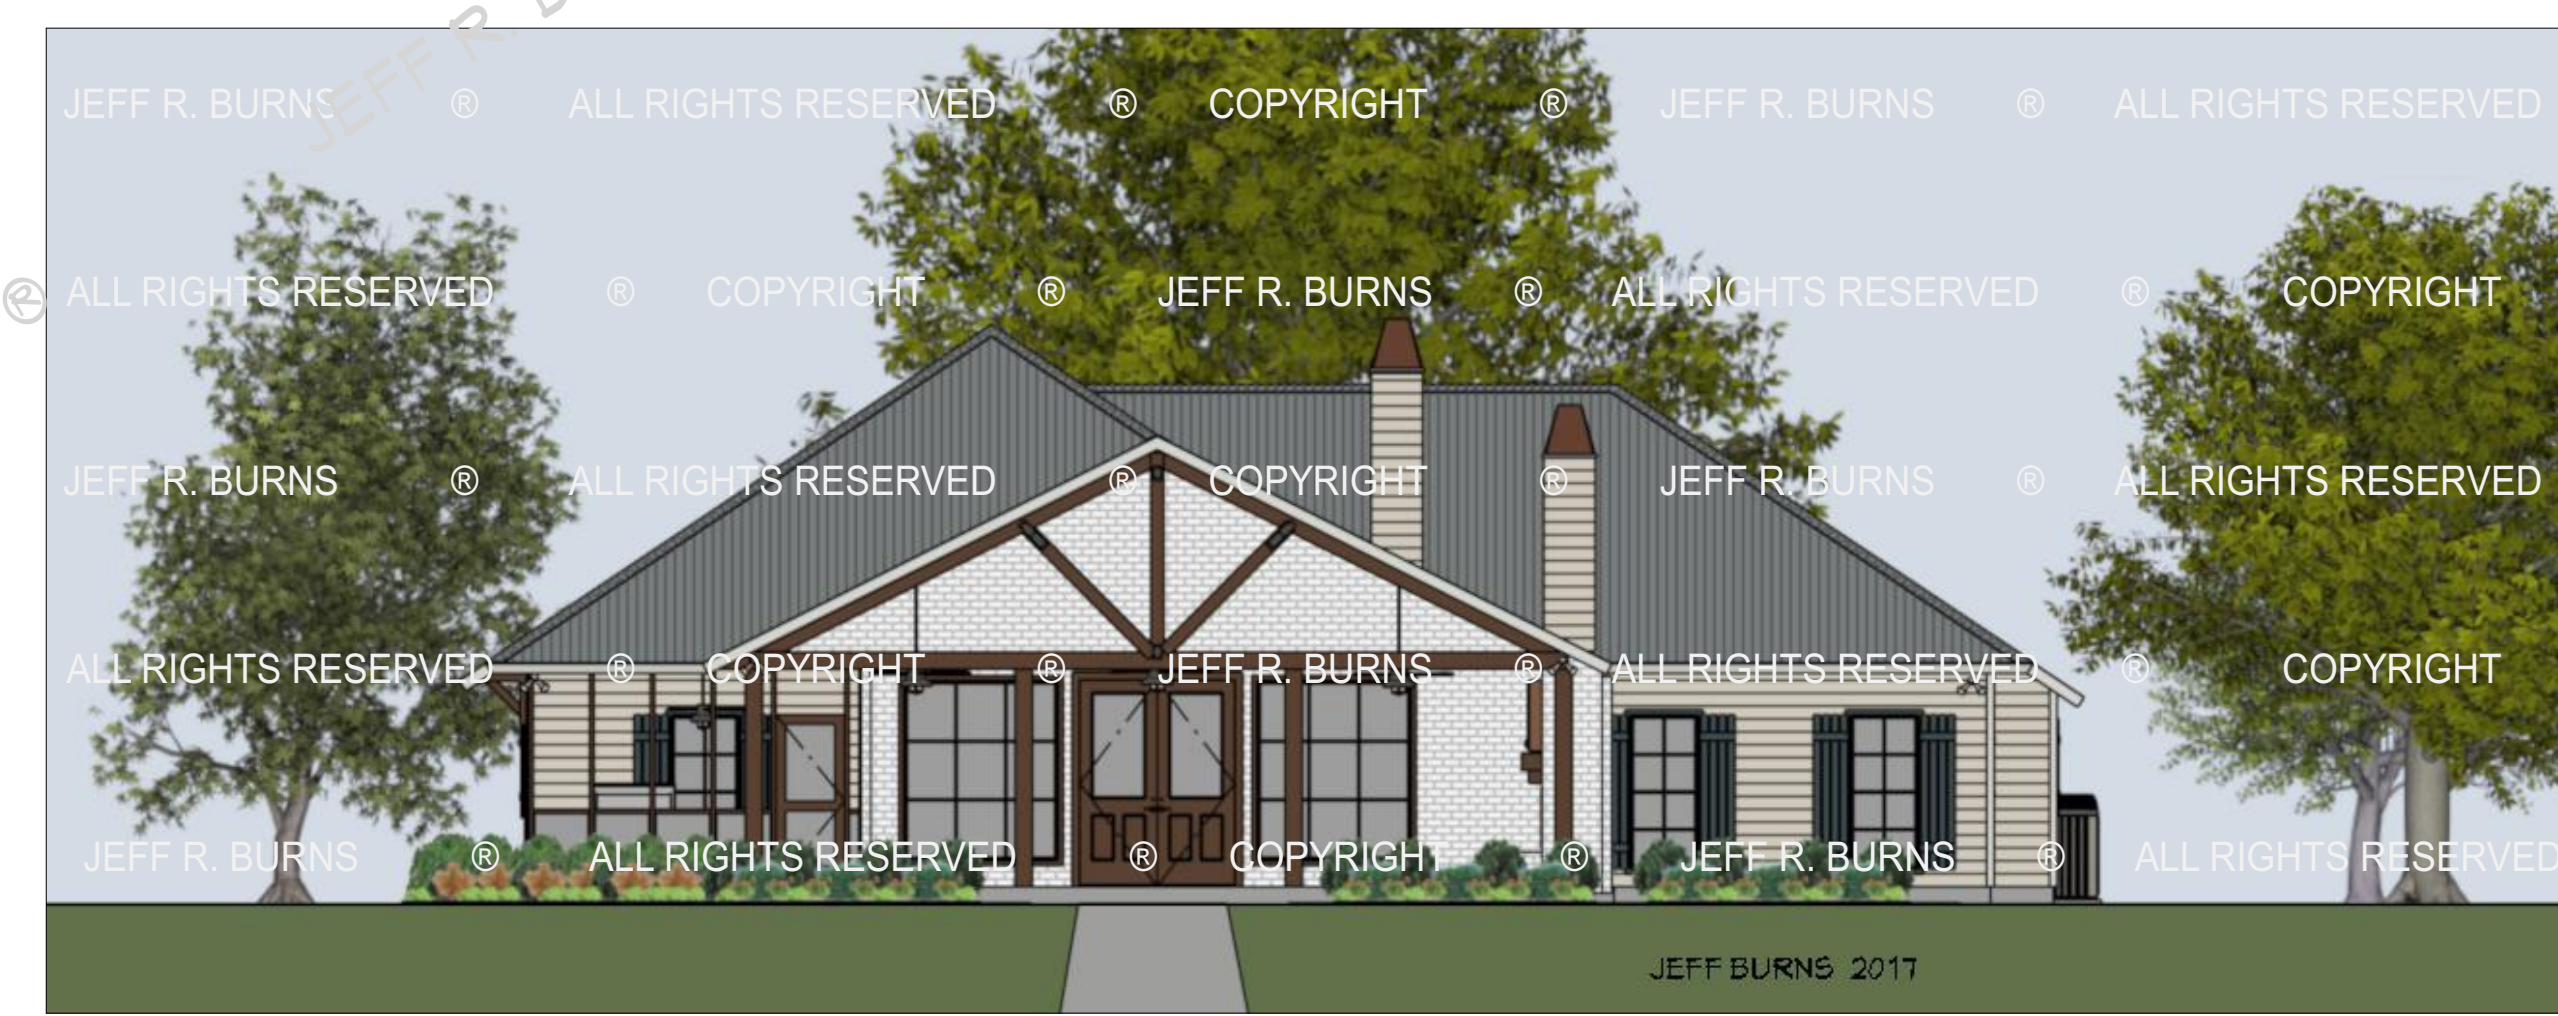


Jeff R. Burns
 DRAWINGS PROVIDED BY:
JEFFBUR
 Digital Building Design - 3D Services - Cx
 318 - 787 - 441




 LIKE US ON
 facebook houzz.com

COPYRIGHT © JEFF R. BURNS. ALL RIGHTS RESERVED. This plan is to be used only for the Client who's Name, Address, and/or phone number are listed on this drawing. It is not to be reproduced, copied, or distributed in any form without the written consent of Jeff R. Burns. CONTRACTOR SHALL MAKE ALL NECESSARY MODIFICATIONS DURING CONSTRUCTION PROCESS TO COMPLY WITH ALL DIMENSIONS & EXISTING SITE CONDITIONS PRIOR TO CONSTRUCTION.

Camp House Plan
1893 – 3152

DATE:	5/13/2017
Drawn By:	J. Burns
SHEET:	A5