


# Custom Home Sample - St Francisville Estate Plan 3696- 6625

**St Francisville Estate**  
 3696 Heated  
 6625 Under Roof  
 Split Open Floor Plan  
 2 Fire Places  
 4 Bedrooms 5 Baths  
 3 Car Garage & Stairs to Floored Attic  
 Large Front Porch & Cook Area

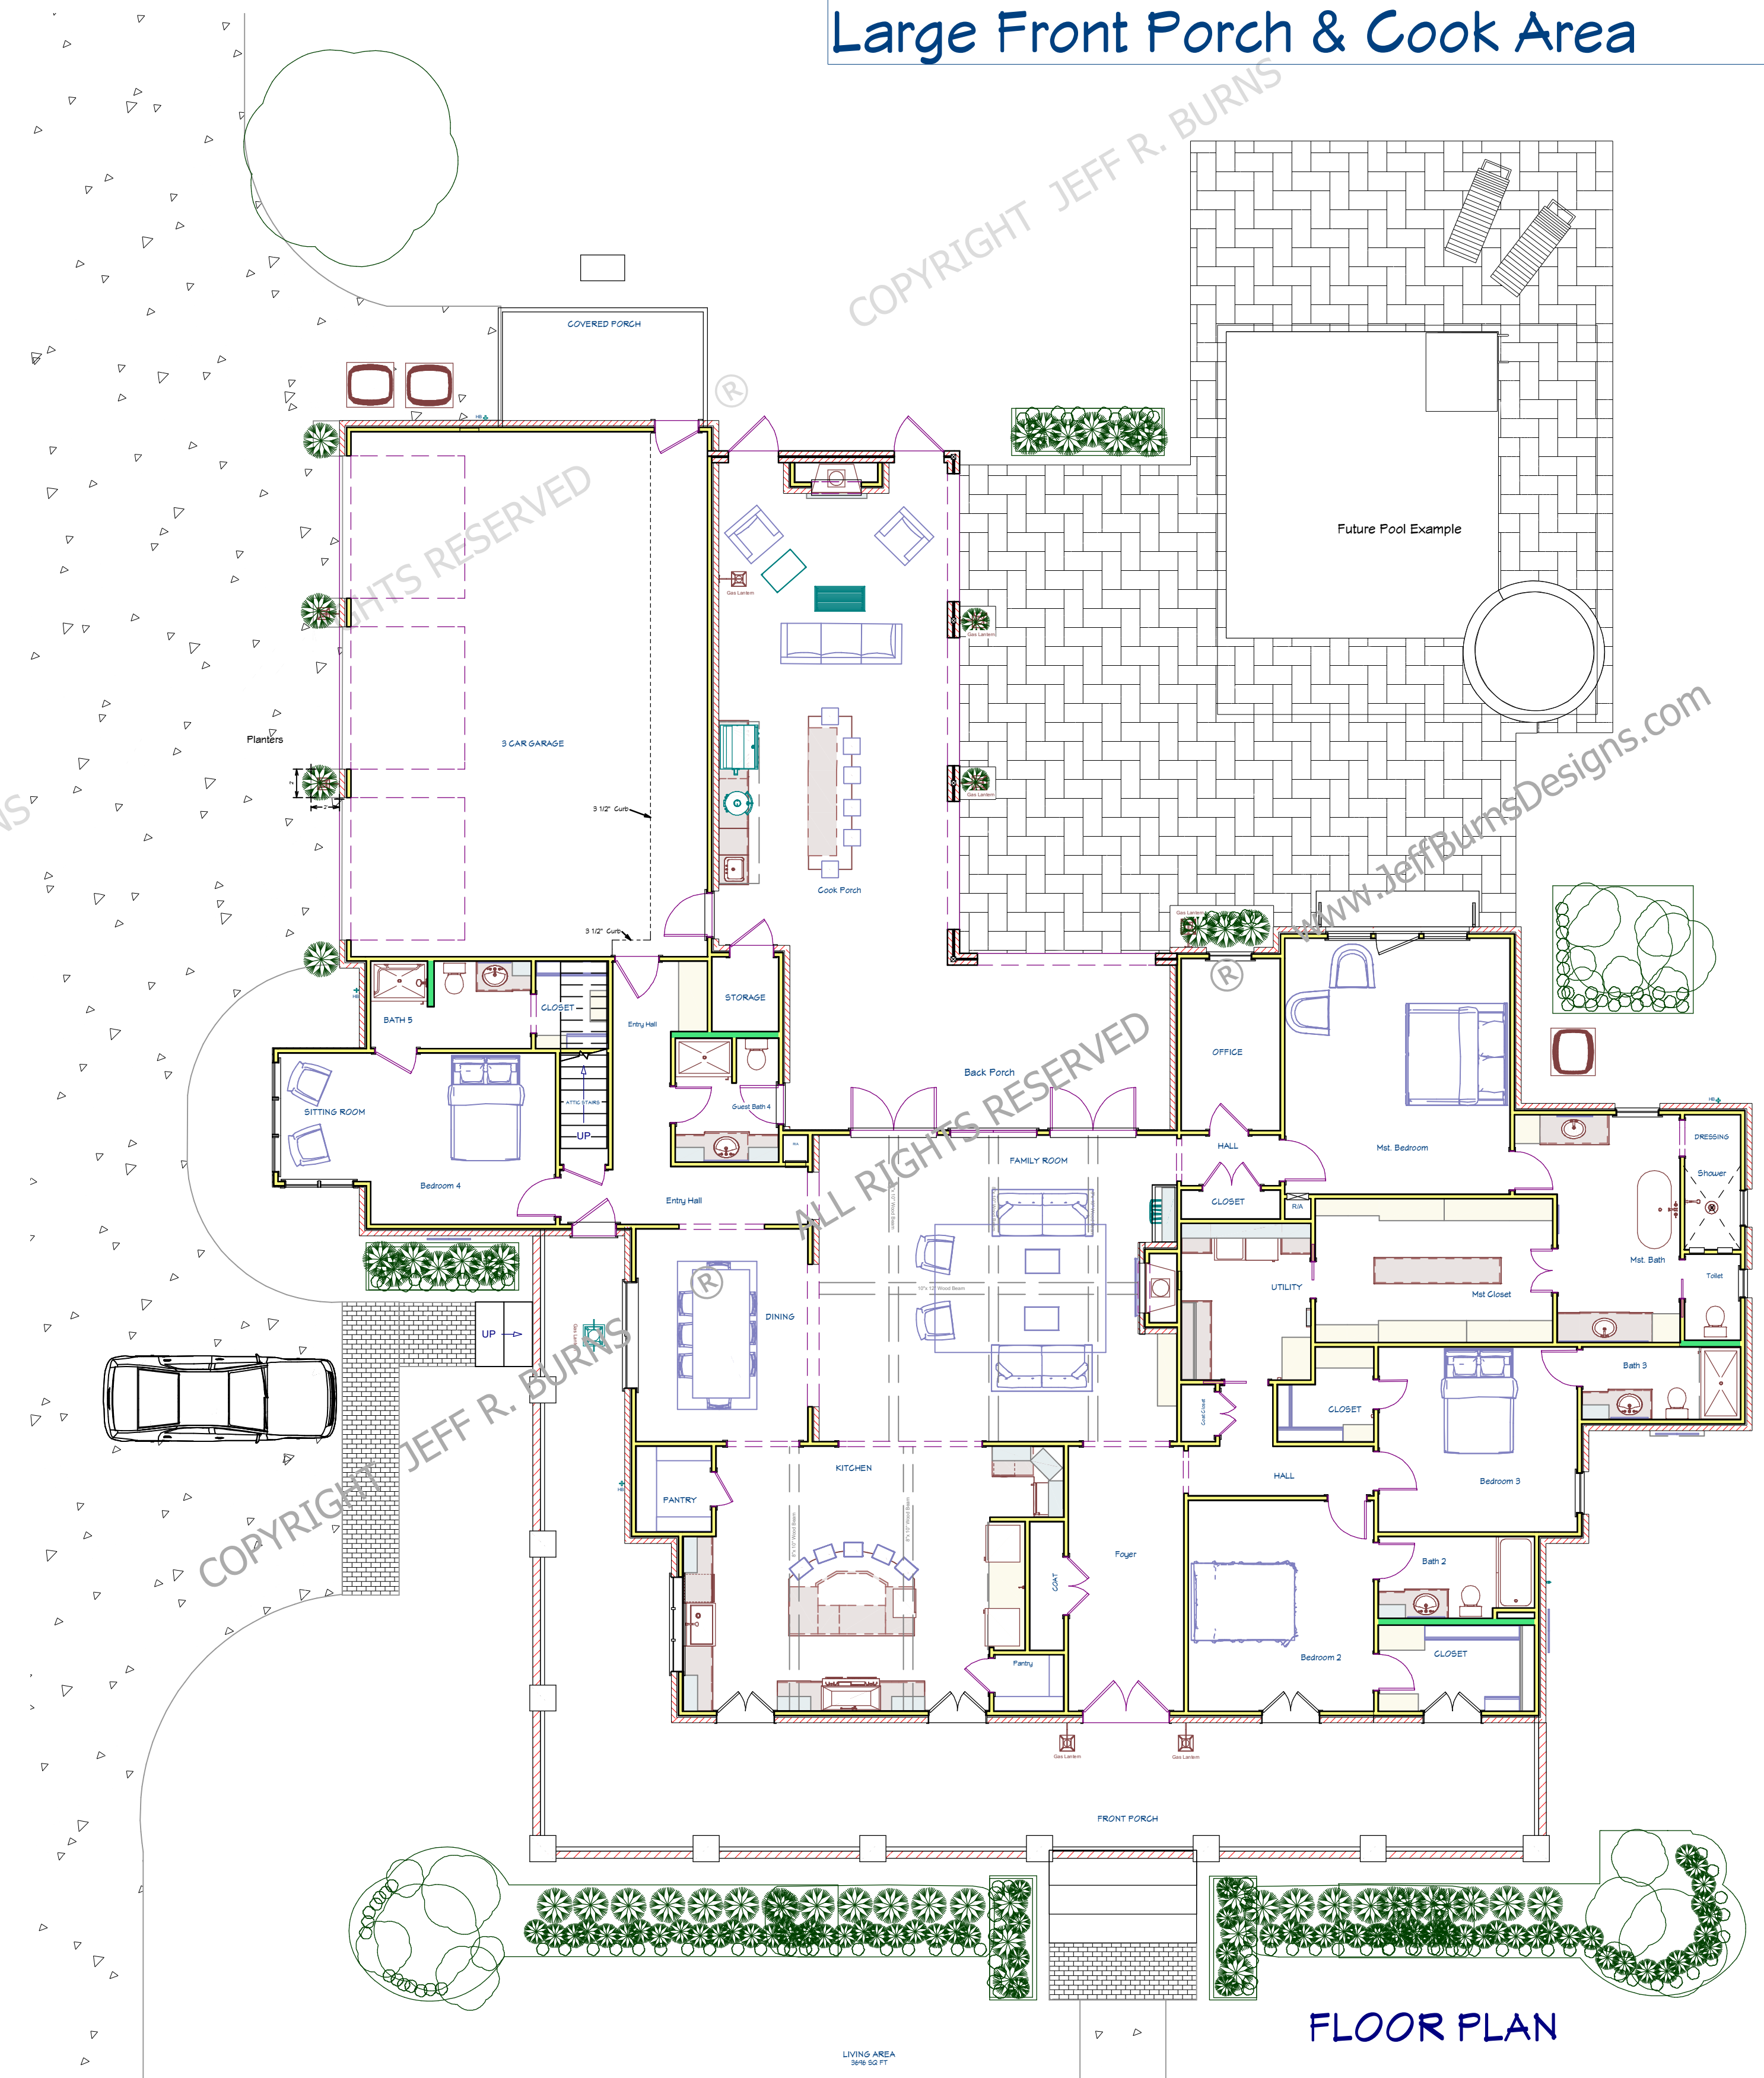

© JEFF R. BURNS  
 JEFF R. BURNS  
 DRAWINGS PROVIDED BY:  
**JEFFBURNS**  
 Digital Media, Design, 3D, Rendering, Color Rendering  
 318 - 787-4412  
 www.JeffBurnsDesigns.com

Instagram: [JeffBurns](#)  
 Facebook: [JeffBurns](#)  
 Houzz: [JeffBurns](#)

Copyright © Jeff R. Burns. All rights reserved. These plans are for informational purposes only and are not to be used for any other purpose. The contractor shall be responsible for obtaining all necessary permits and approvals. The contractor shall be responsible for ensuring that the construction complies with all applicable codes and regulations. The contractor shall be responsible for ensuring that the construction is completed in accordance with the plans and specifications. 

## Custom Home Sample St Francisville Estate

DATE:	6/26/2018
Drawn By:	J. Burns
SHEET:	17